

**PVC Supply & Return Lines
To Condensers**


HYDROSERVE Technologies, Inc.

2330 Scenic Highway Snellville, GA 30078

770 277-6554

hydroserve.com

Drawing not to scale.

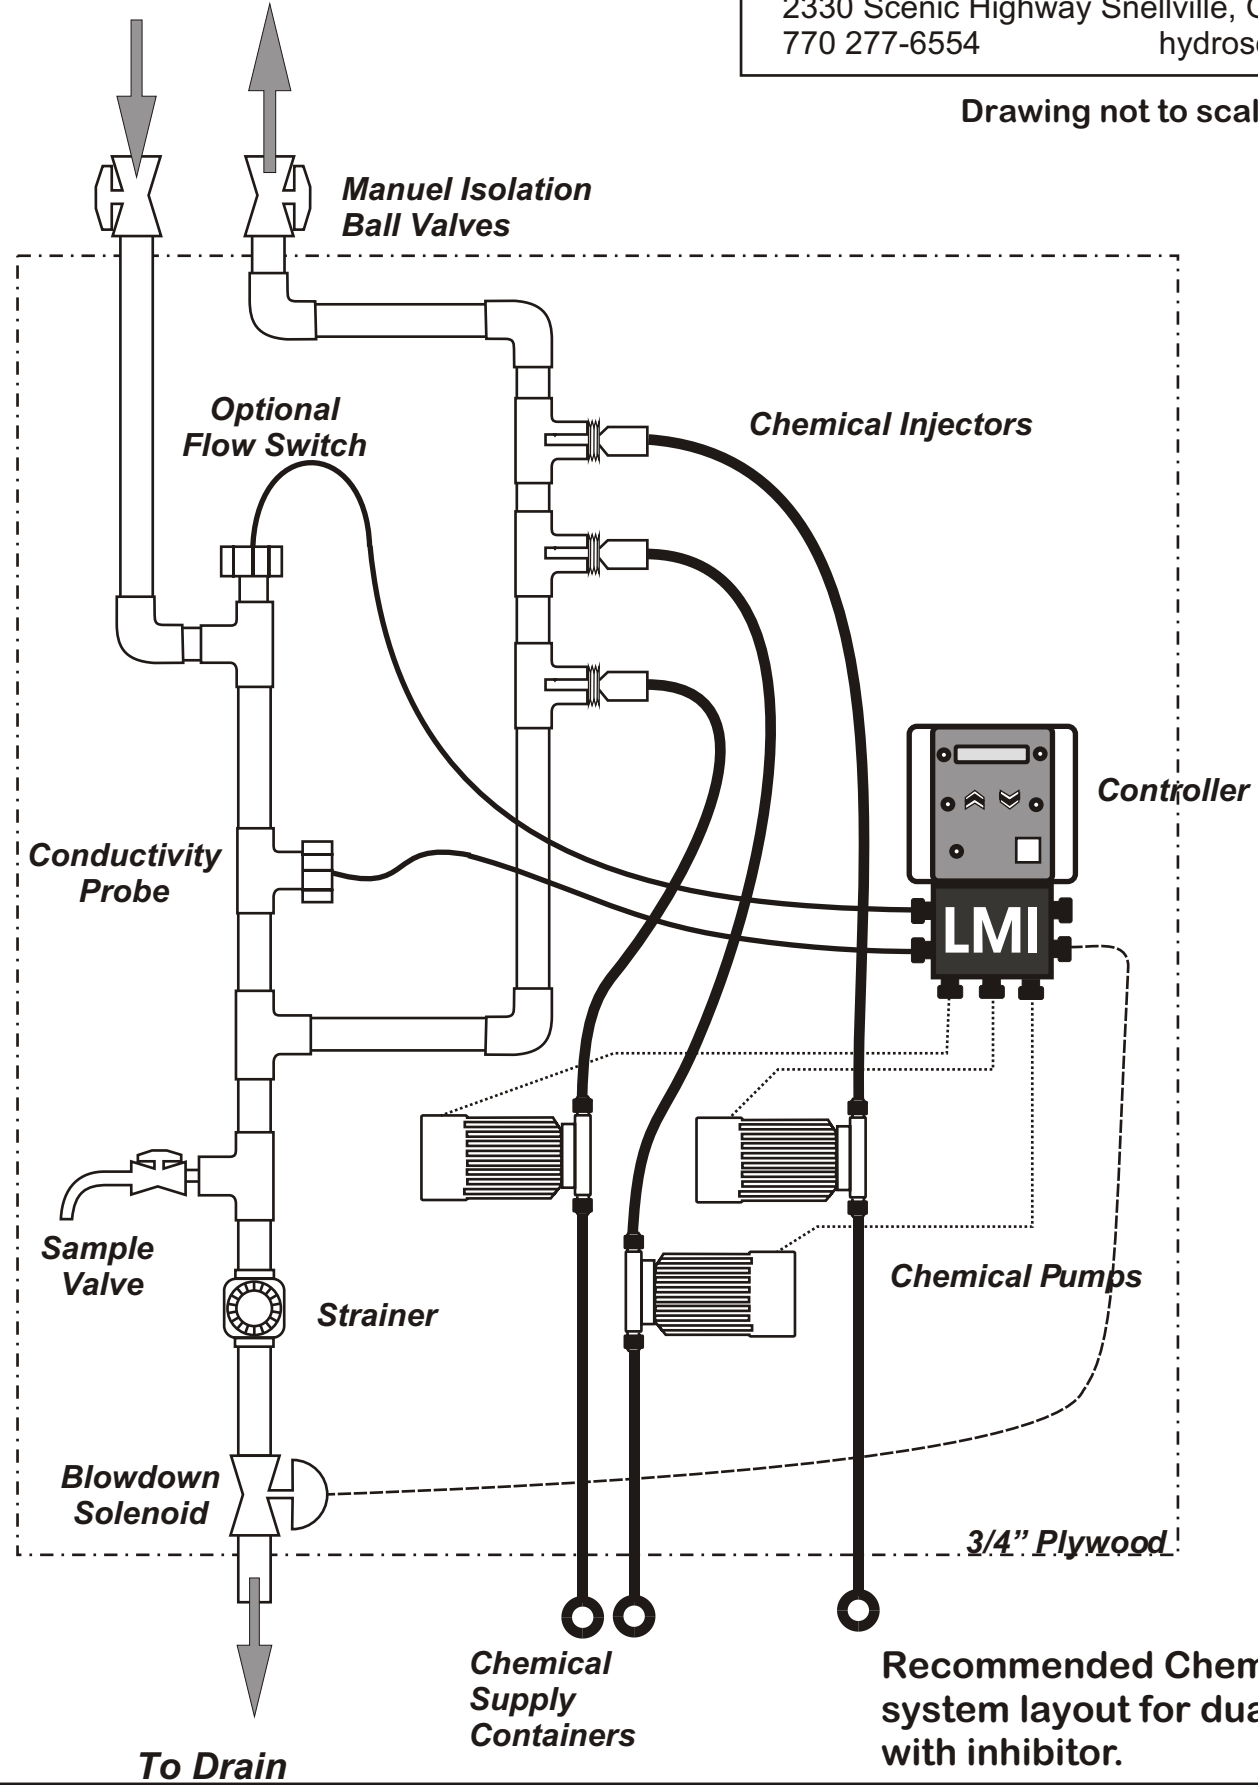

**Recommended Chemical feed
system layout for dual biocide
with inhibitor.**